



LOW PROFILE SEPTIC TANK 8,000 GAL. (H-20) ST-LOW-8000-H-20

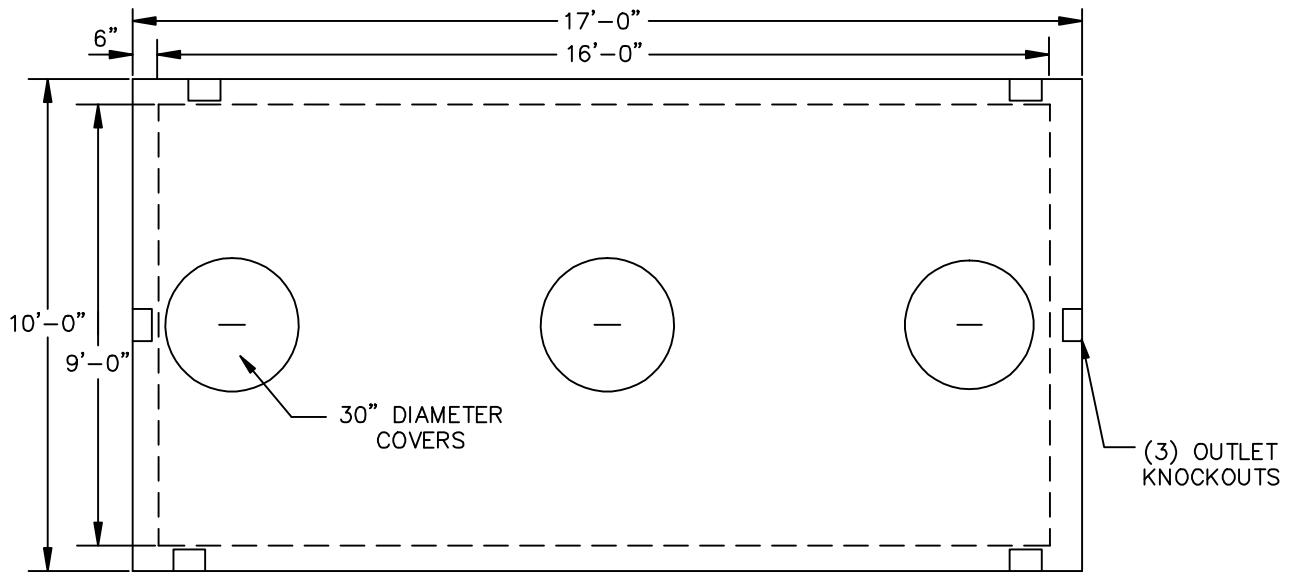

PLAN VIEW

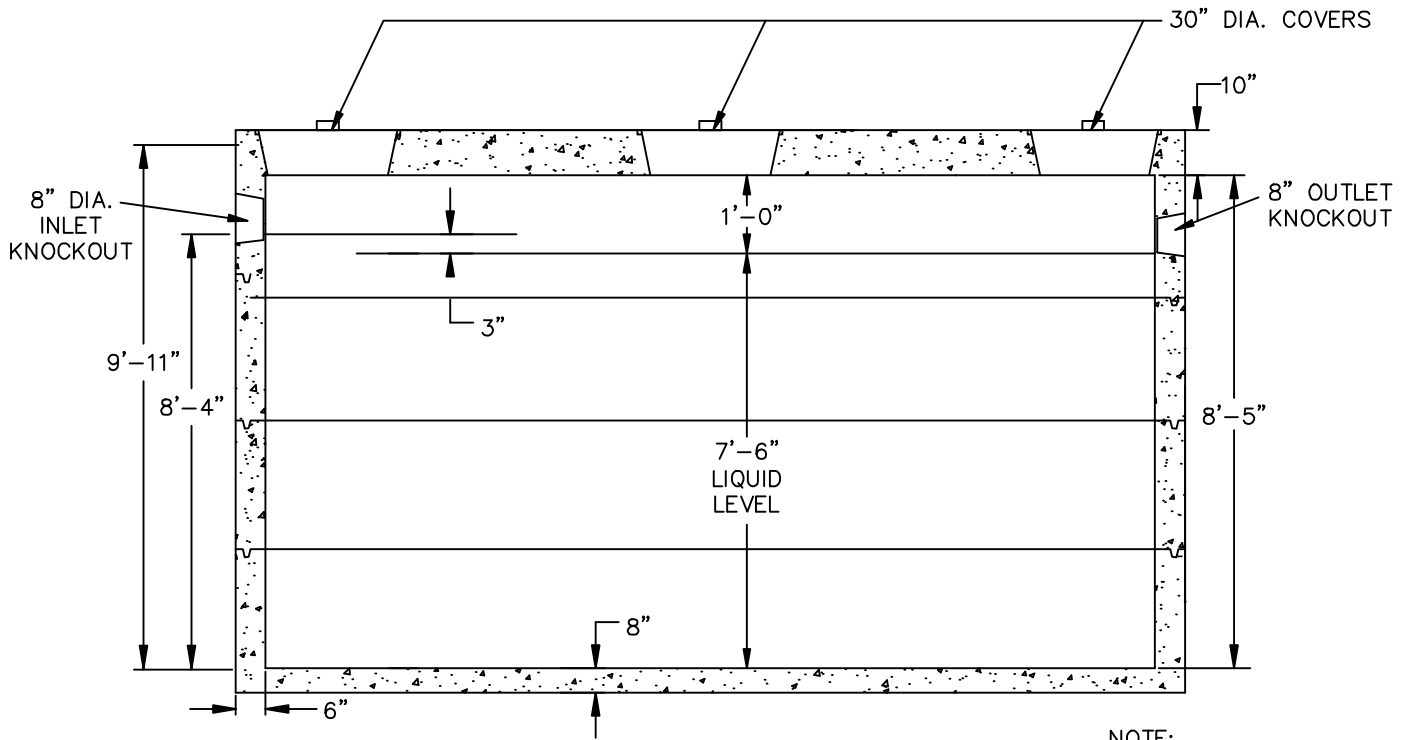

CROSS SECTION VIEW

NOTE:
INLET/OUTLET
PVC TEES BY
CUSTOMER

SPECIFICATIONS

- Concrete Minimum Strength: 5,000 P.S.I @ 28 days
- Steel Reinforcement: AS-615-68, Grade 60
- Design Loading: AASHTO - H-20 Meets ASTM Spec. C1227
- Weight: 71,480 lbs.